


KEY PLAN

PLAN
SCALE 1: 500

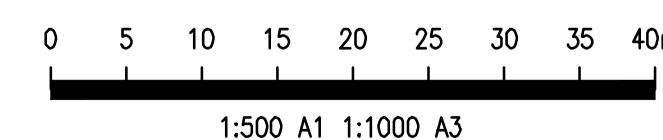

A1 0 1 2 3 4 5 6 7 8 9 10

Rev	Description	Eng	Draft	Date	Rev	Description	Eng	Draft	Date	Rev	Description	Eng	Draft	Date
P1	ISSUE FOR INFORMATION	GC	GC	20.05.22										

Architect
AJ+O
ALLEN JACK & COTTIER
79 Myrtle Street Chippendale NSW 2008 AUSTRALIA
ph +61 2 9311 8222 fx +61 2 9311 8200
ABN 53 003 782 250

Engineer
TTW Structural
Civil
Façade
612 9439 7268 | 48 Chandos Street St Leonards NSW 2065

Project
LORETO NORMANHURST
P1A, P3A AND THROUGH
SITE LINK

Sheet Subject
EXTERNAL SIGNAGE PLAN
- EXISTING

Scale : A1
1:500 U.N.O
Job No
201435
Plot File Created: May 19, 2022 - 4:57pm

Drawn
GC
Authorised
PY

Drawing No
SKT01
Revision
P1